




4 PROPOSED EAST ELEVATION  
1" = 1'-0"

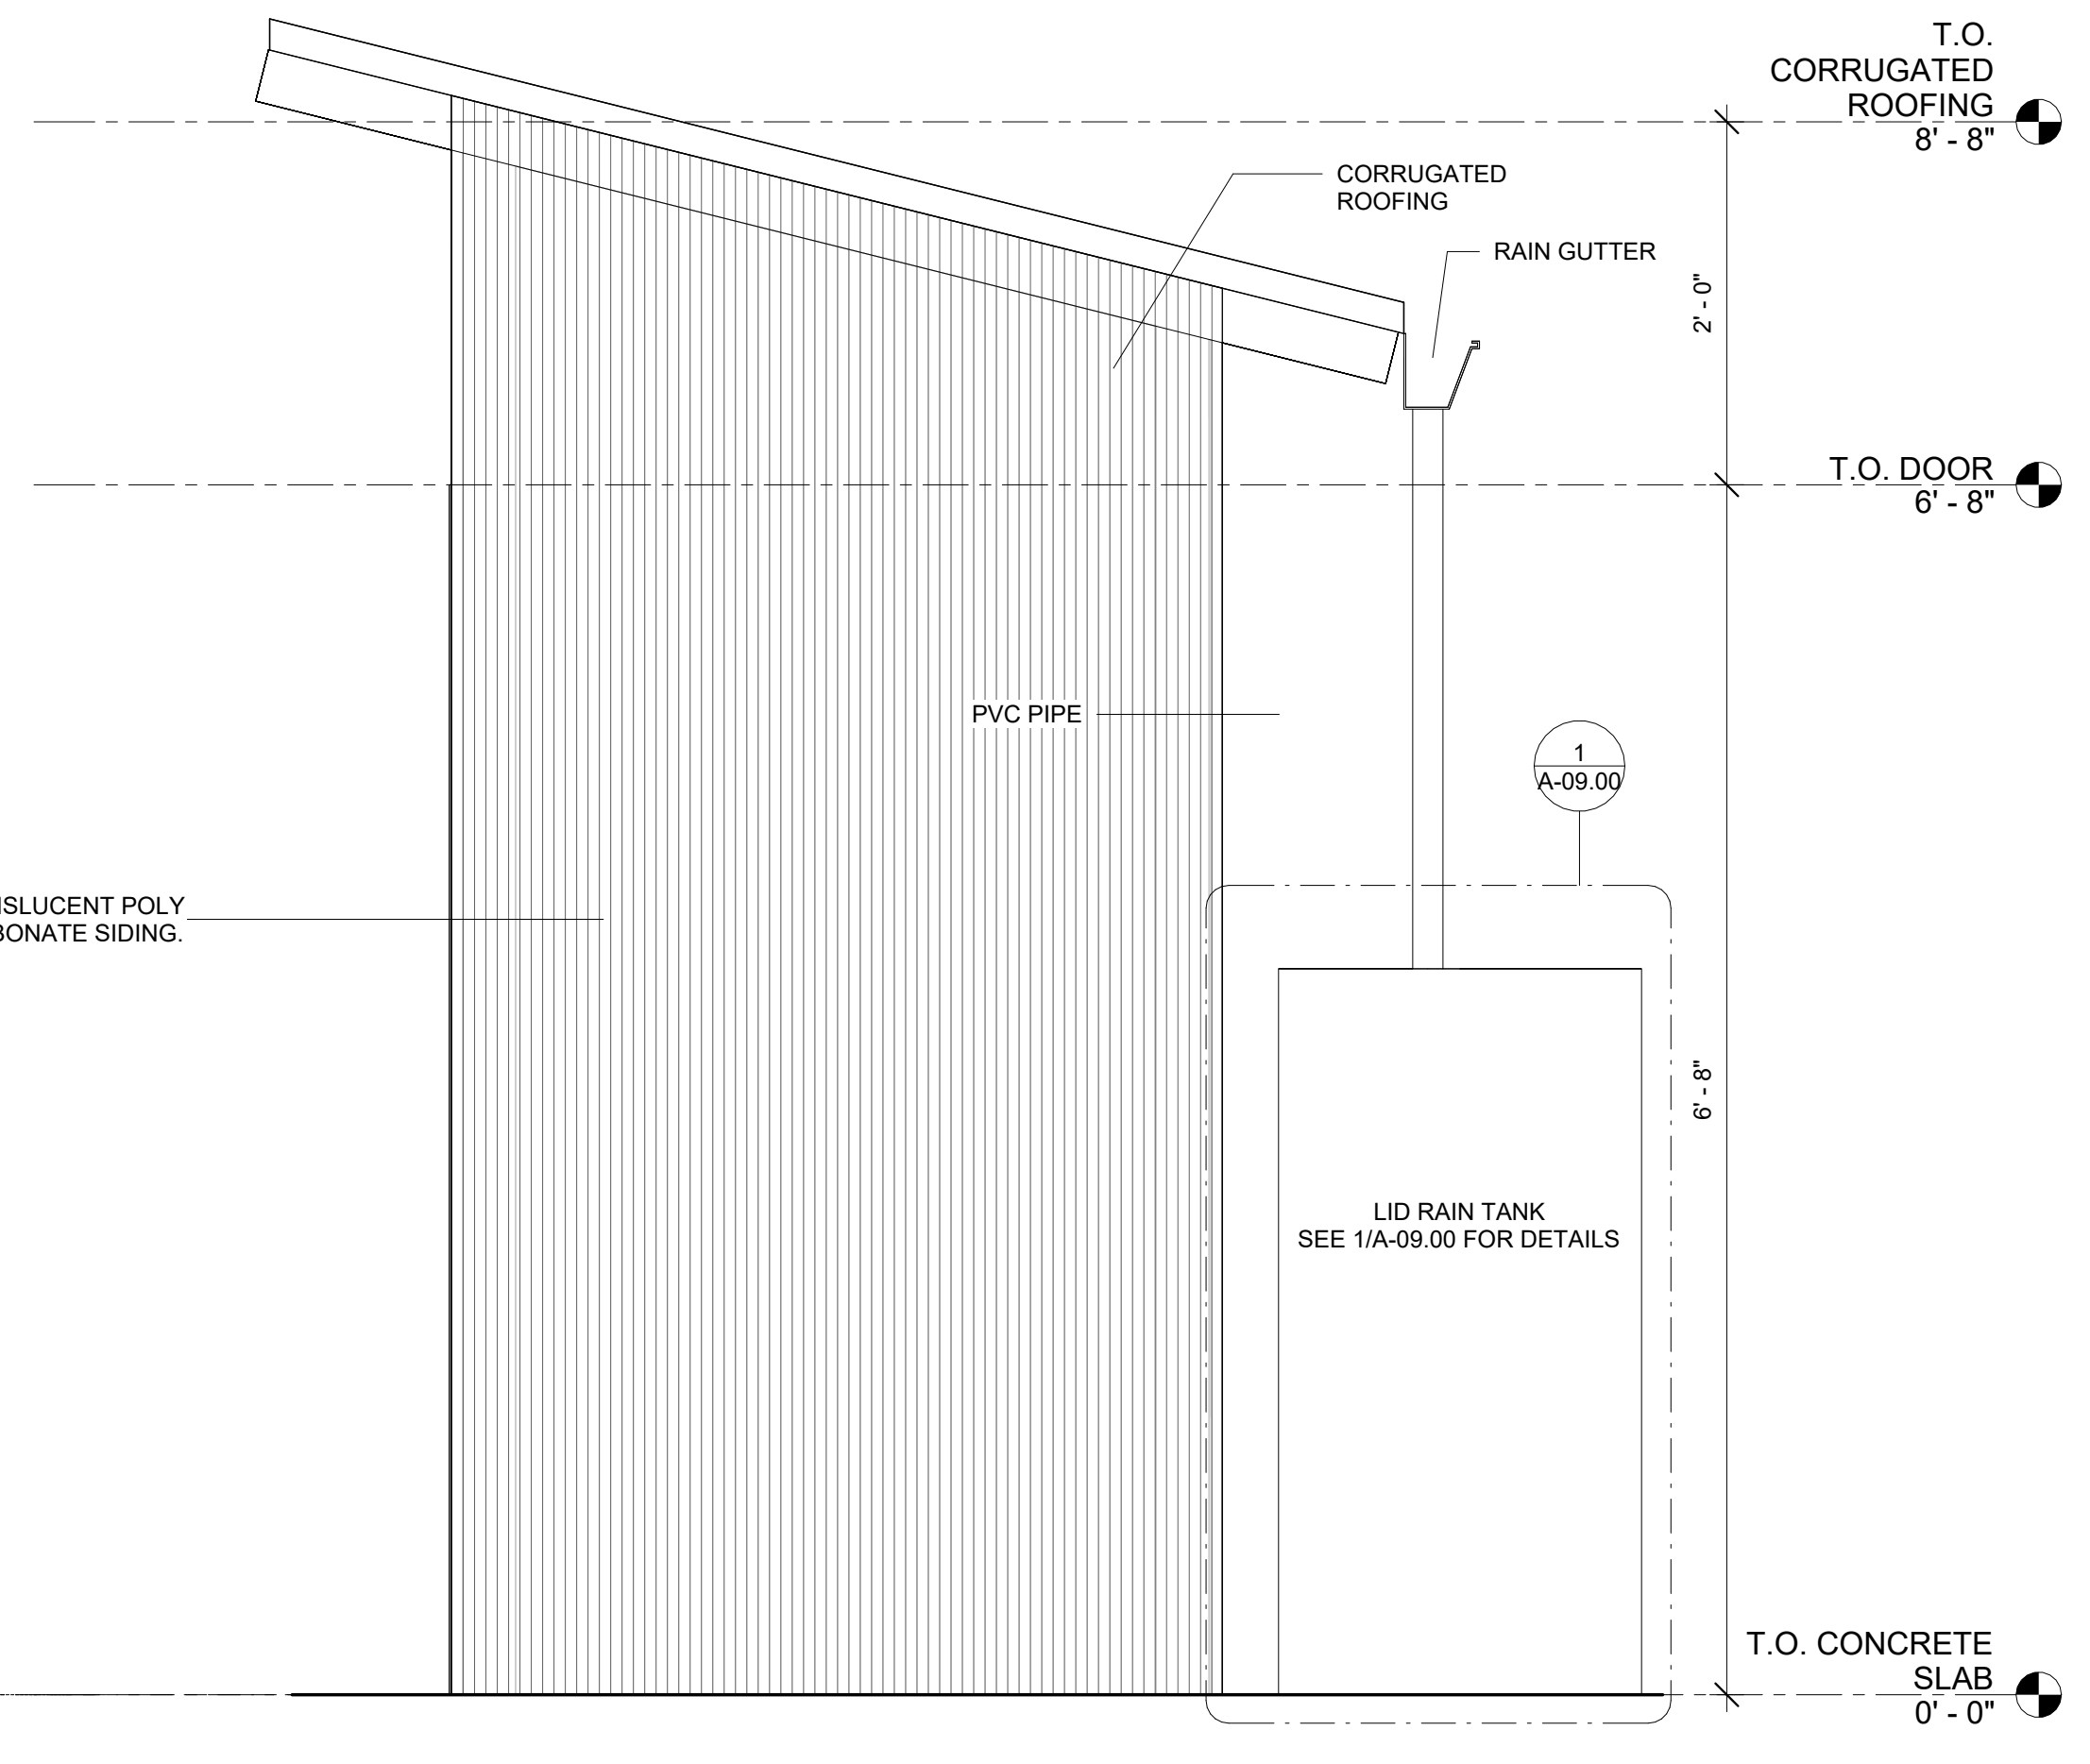


2 PROPOSED SOUTH ELEVATION  
1" = 1'-0"

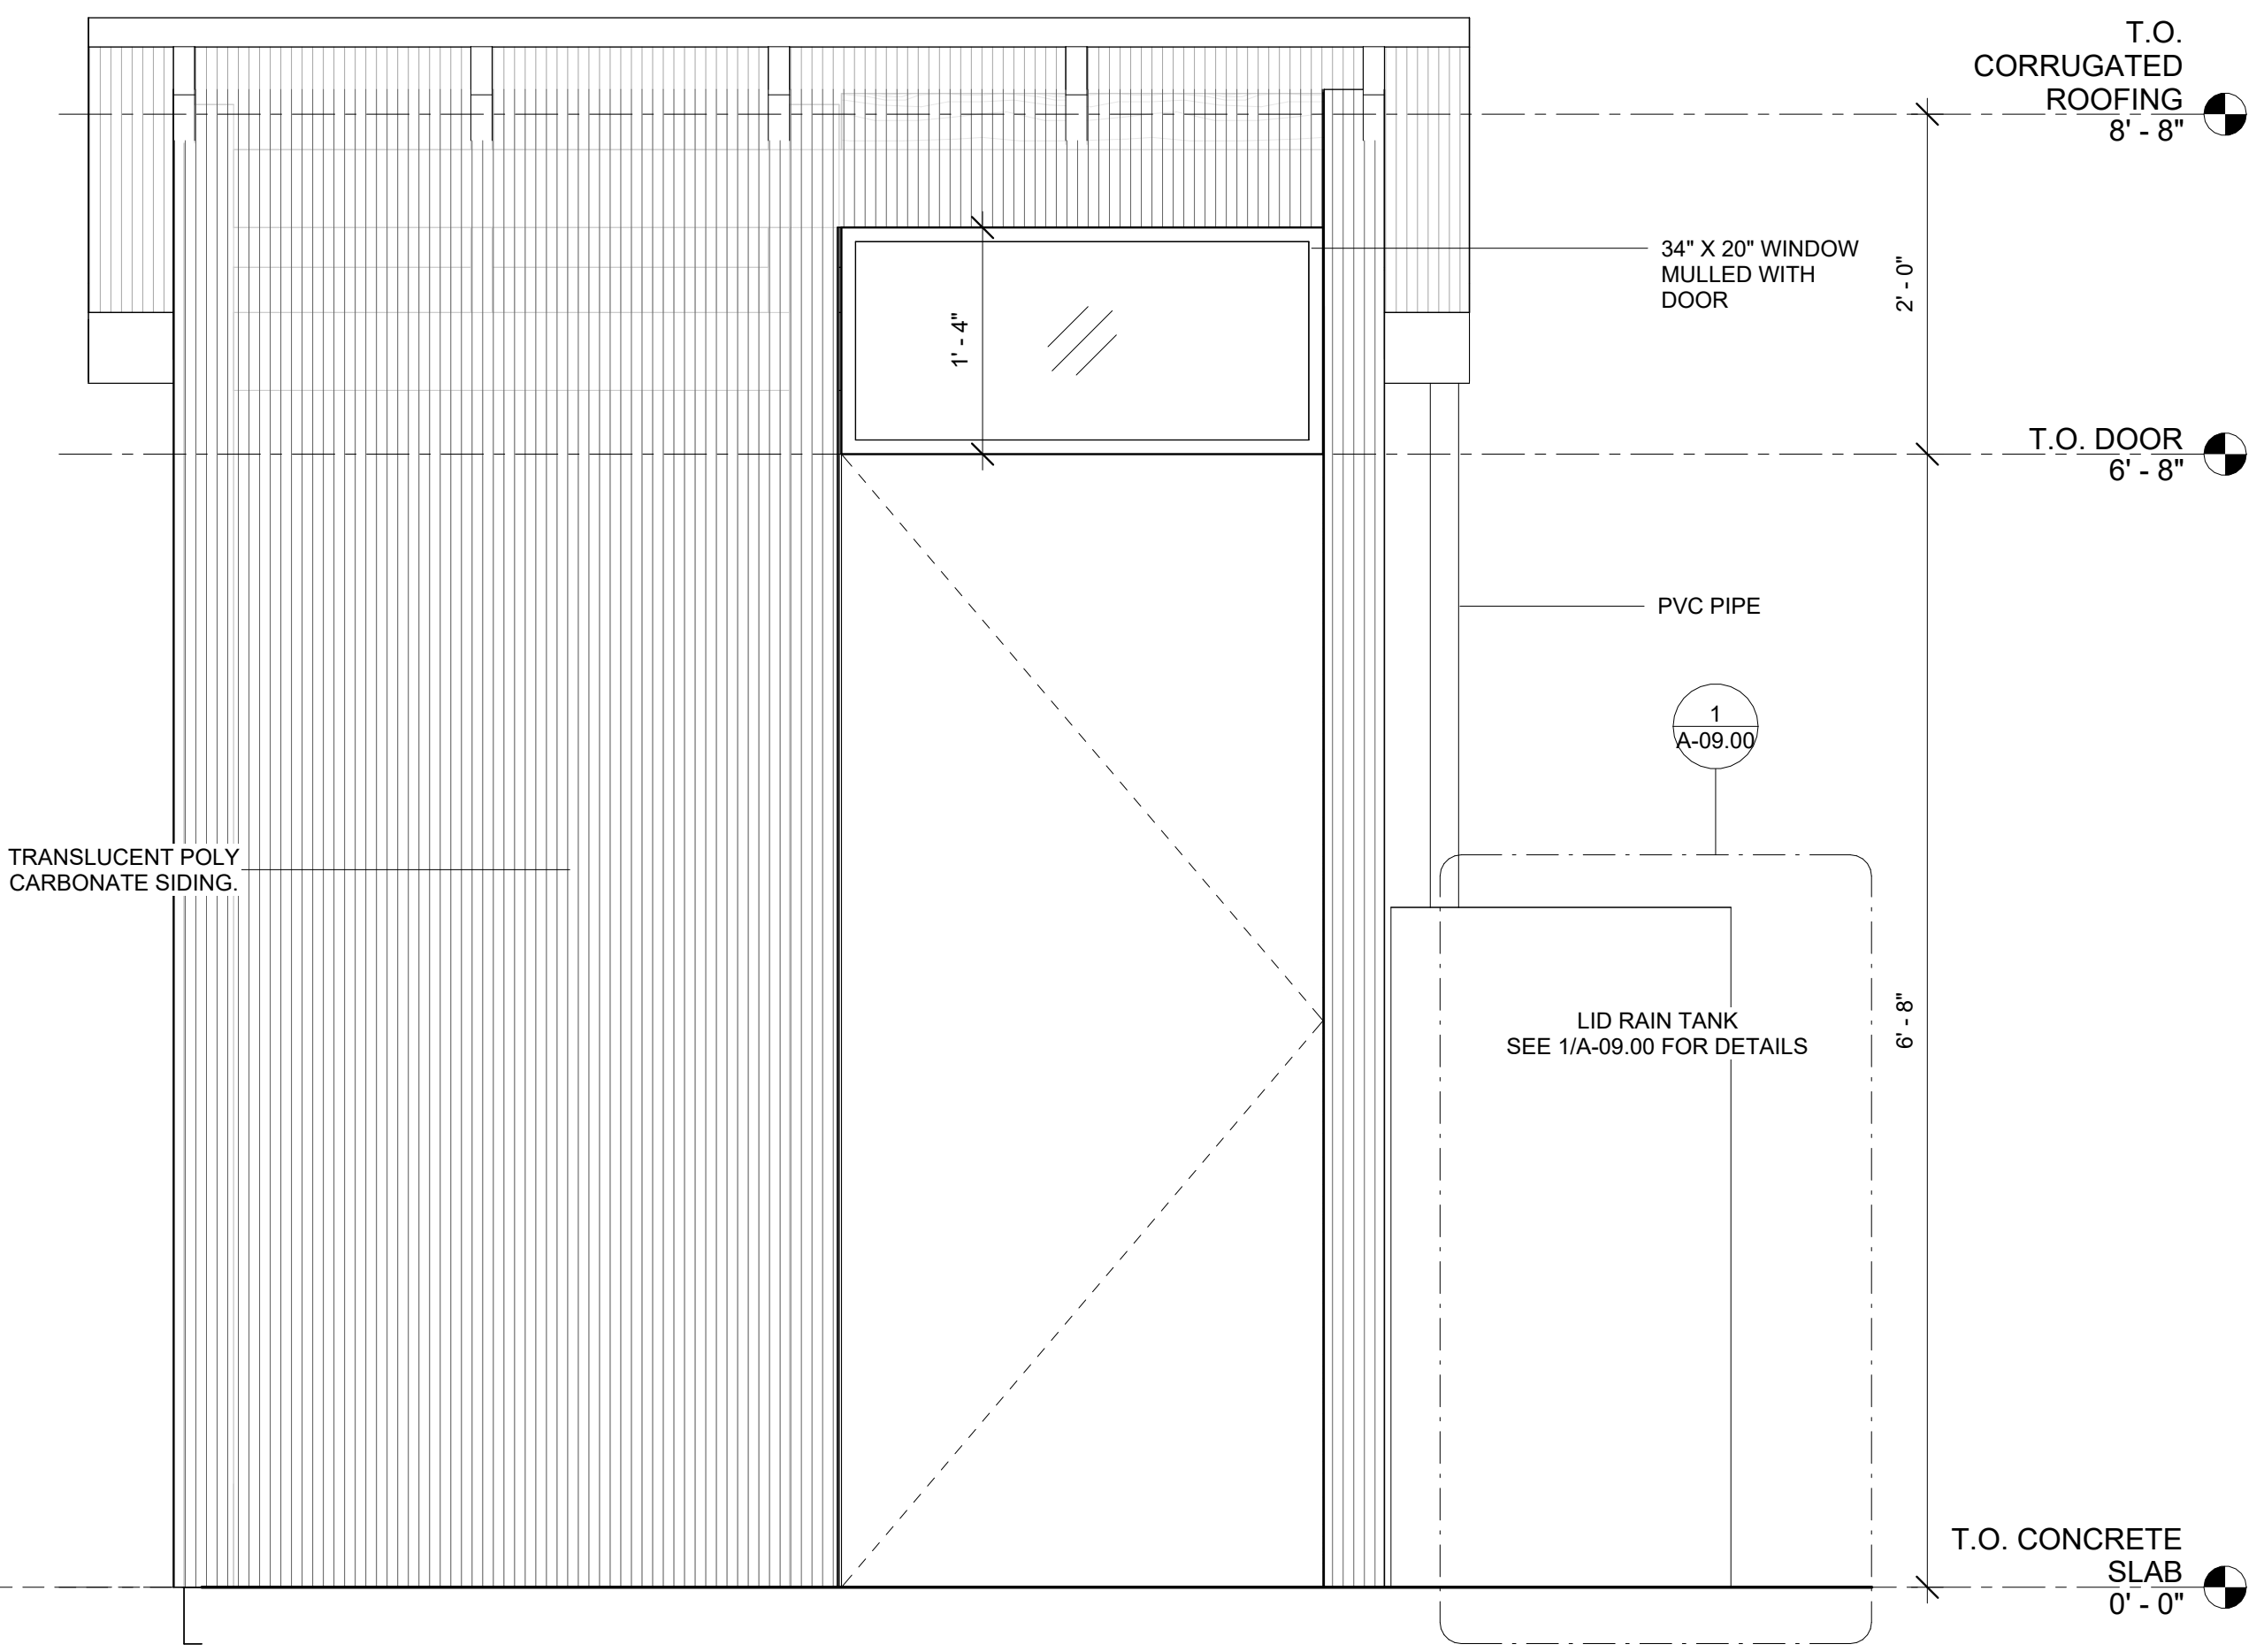

3 PROPOSED WEST ELEVATION  
1" = 1'-0"

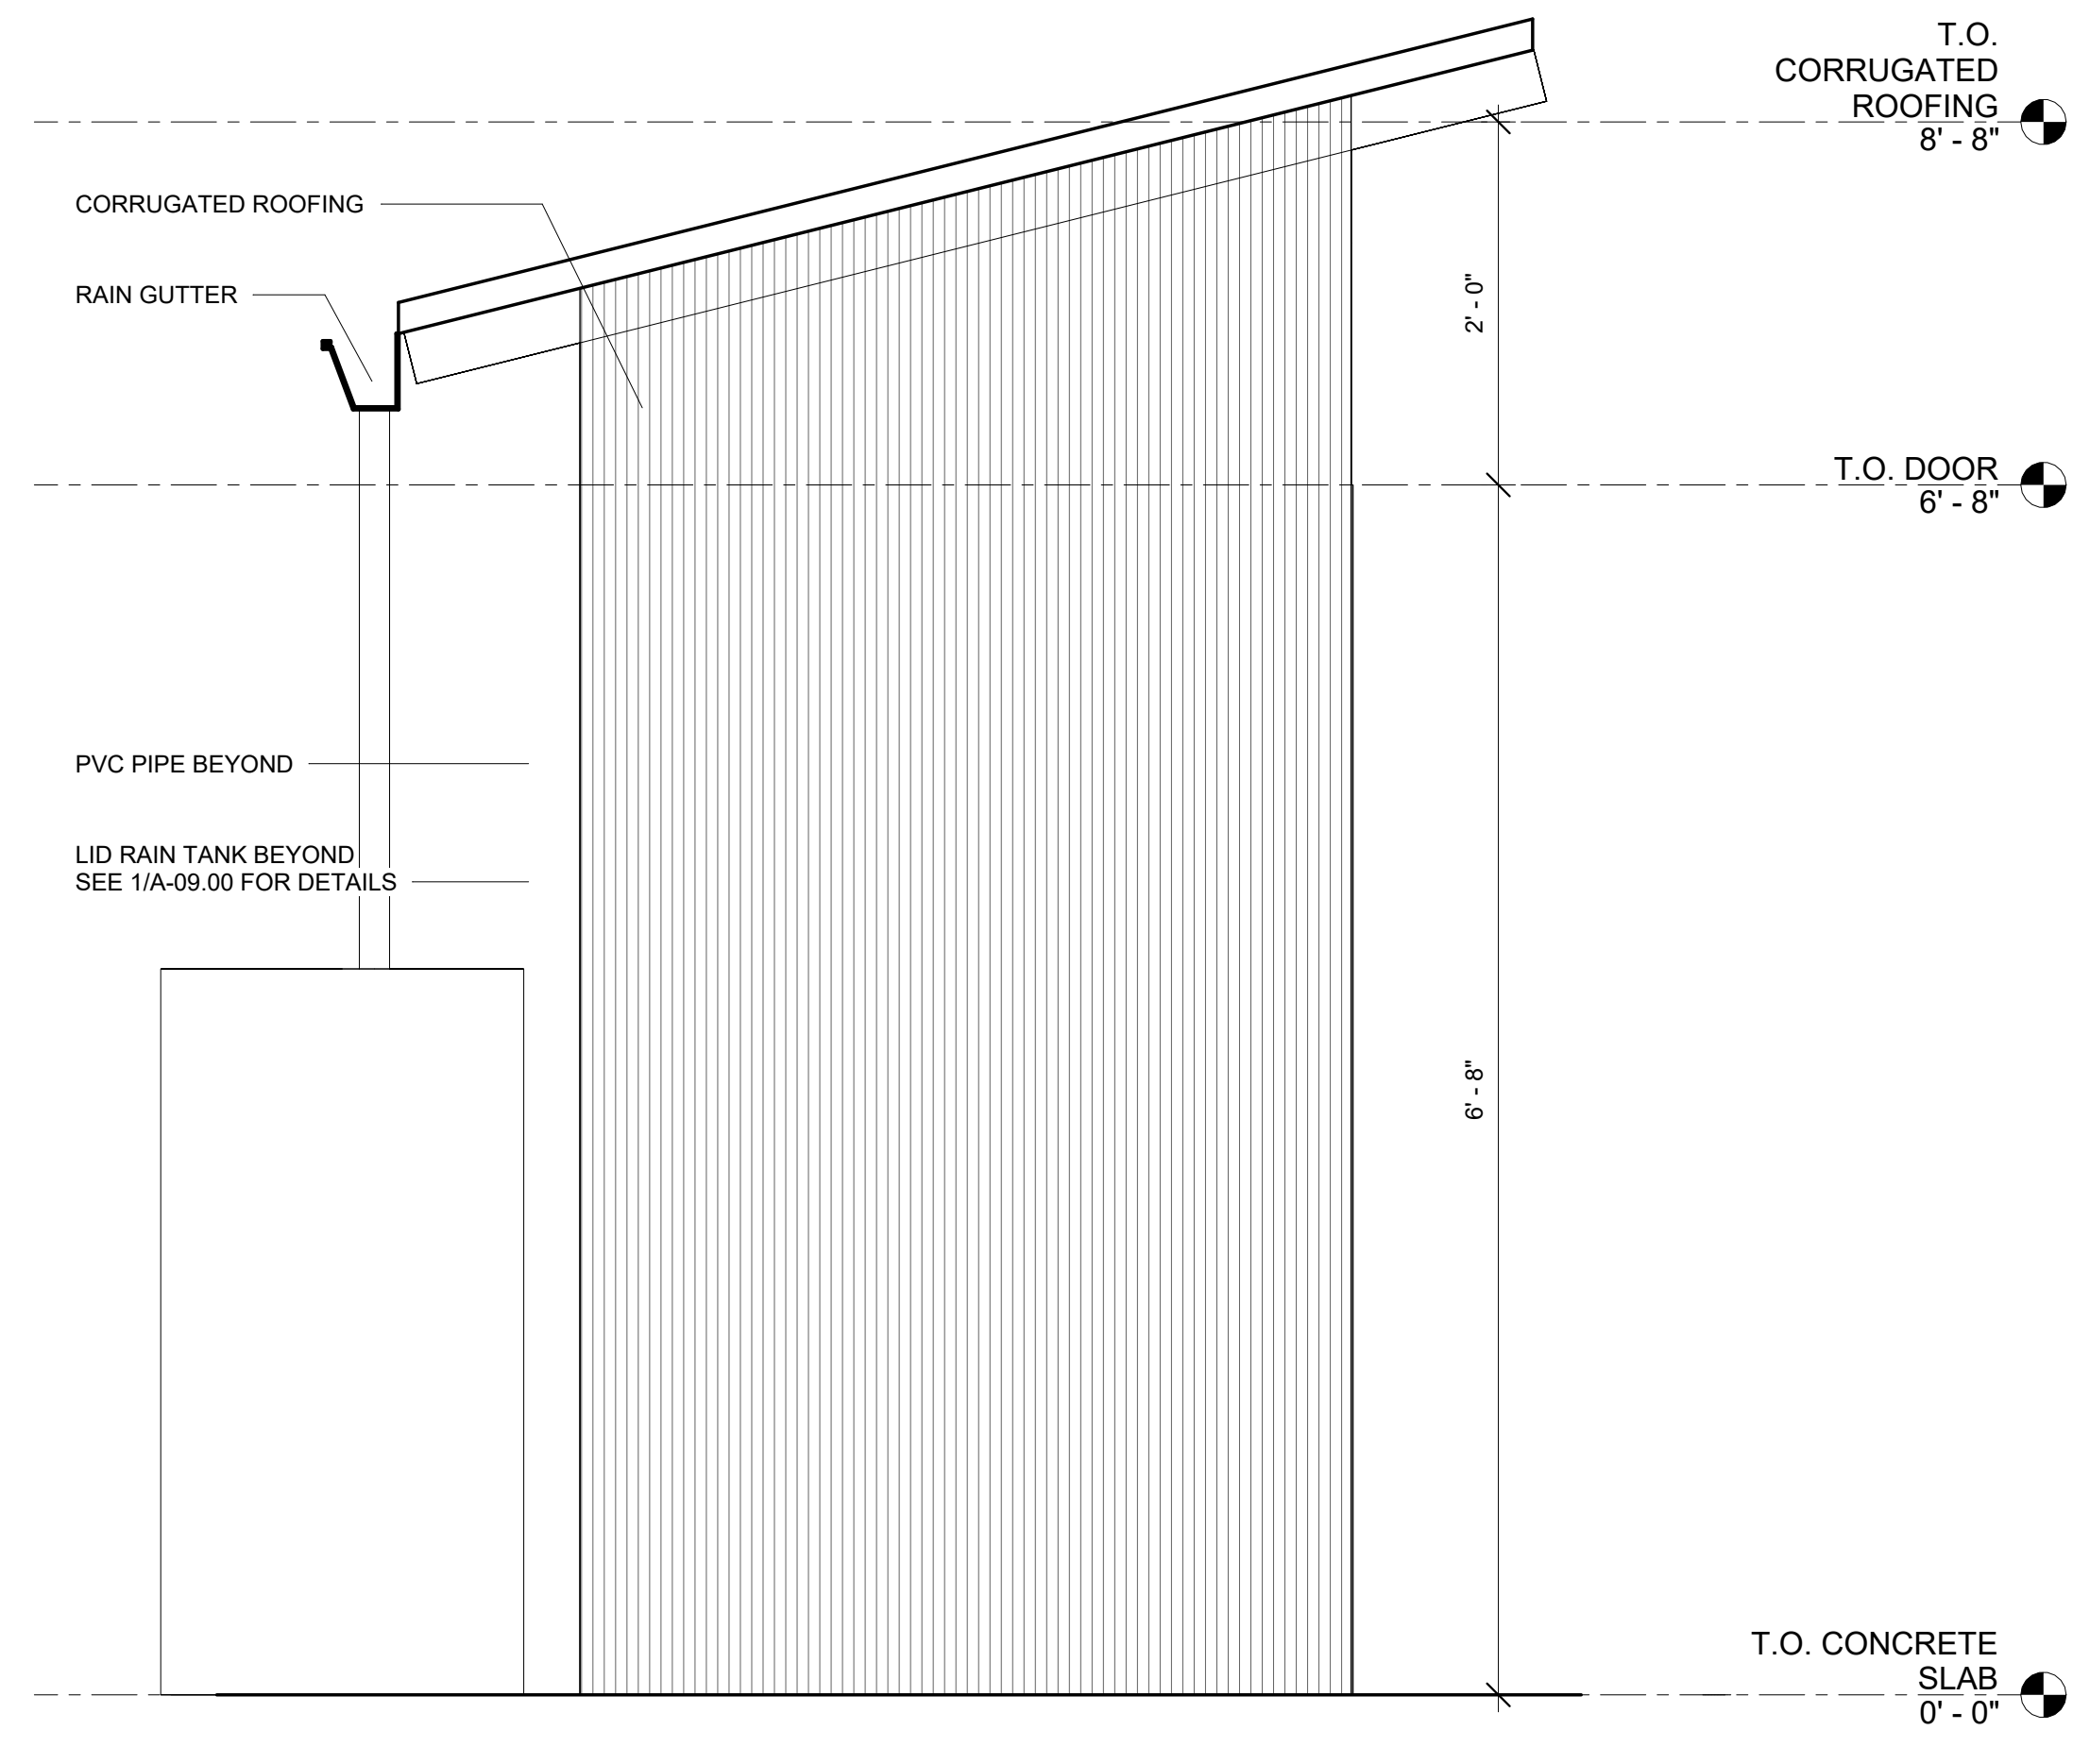

1 PROPOSED NORTH ELEVATION  
1" = 1'-0"

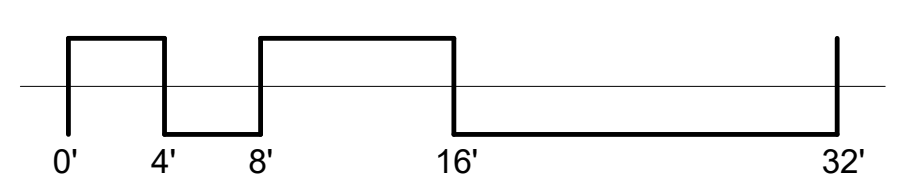

LEGEND

OWN COMMUNITY  
GARDEN SHED



ADDRESS  
PIN 148-5A191 387

OWNER  
ONE WORLD ONE NATION  
COMMUNITY GARDEN  
SIRACH FORTUNA

KEYNOTE

DESIGN PROFESSIONAL  
KIRILL VOLCHINSKIY, AIA



NOTES

REVISIONS

No	DESCRIPTION	DATE

KEY PLAN

TITLE  
SHED - EXTERIOR  
ELEVATIONS

A-03.11

NO.	DATE	BY	CHKD.	APP.

SCALE 1" = 1'-0"

DATE 05/20/22

PHASE

ALL DRAWINGS AND WRITTEN MATERIAL APPEARING HEREIN CONSTITUTE ORIGINAL AND UNPUBLISHED WORK OF THE ARCHITECT AND MAY NOT BE USED OR DISCLOSED WITHOUT THE WRITTEN CONSENT OF THE ARCHITECT.